

DAVISVILLE AVENUE
(FORMERLY WILLIAM STREET BY REGISTERED PLAN 284 YORK)
PIN 21124-0411(LT)

PARTIAL TOPOGRAPHIC SURVEY OF
LOTS 20, 21, 22, 37, 38
AND
PART OF LOTS 23, 36 AND 39
REGISTERED PLAN 799 YORK
CITY OF TORONTO


SCALE 1:200
KRCMAR SURVEYORS LTD. 2015

METRIC : DISTANCES SHOWN ON THIS PLAN ARE IN METRES AND CAN BE CONVERTED TO FEET BY DIVIDING BY 0.3048

BOUNDARY NOTE
BEARINGS AND DISTANCES SHOWN HEREON IN ACCORDANCE WITH A SURVEYOR'S REAL PROPERTY REPORT BY KRCMAR SURVEYORS LTD. O.L.S. DATED JUNE 25, 2003

ELEVATION
ELEVATIONS SHOWN HEREON ARE GEODETIC AND ARE RELATED TO CITY OF TORONTO BENCH MARK No. CT1207 HAVING AN ELEVATION OF 153.703 METRES.

- LEGEND**
- DENOTES SURVEY MONUMENT FOUND
 - SSIB DENOTES STANDARD IRON BAR
 - IB DENOTES SHORT STANDARD IRON BAR
 - HP DENOTES IRON BAR
 - (OU) DENOTES ORIGIN UNKNOWN
 - (1370) DENOTES KRCMAR SURVEYORS LTD. O.L.S.
 - (Tc) DENOTES TOP OF CURB
 - (Bc) DENOTES BOTTOM OF CURB
 - (Tw) DENOTES TOP OF WALL
 - DENOTES EXISTING GRADE ELEVATION
 - ⊗ DENOTES AREA DRAIN
 - ⊙ DENOTES BOLLARD
 - ⊠ DENOTES CATCH BASIN
 - ⊙ 0.16 DENOTES CONIFEROUS TREE WITH TRUNK DIAMETER
 - ⊙ 0.14 DENOTES DECIDUOUS TREE WITH TRUNK DIAMETER
 - ⊙ DENOTES DOWN GUY ANCHOR
 - ⊙ DENOTES GAS VALVE
 - ⊙ DENOTES HYDRO HAND WELL
 - ⊙ DENOTES HYDRO POLE
 - ⊙ HP/LS DENOTES HYDRO POLE WITH LAMP STANDARD
 - ⊙ IRV DENOTES IRRIGATION VALVE
 - ⊙ LP DENOTES LAMP POST (PRIVATE)
 - ⊙ LS DENOTES LAMP STANDARD
 - ⊙ MH DENOTES MANHOLE
 - ⊙ PM DENOTES PARKING METER
 - ⊙ SIAM DENOTES SIAMESE CONNECTION
 - ⊙ DENOTES SIGN
 - ⊙ WV DENOTES WATER VALVE
 - O/H DENOTES HYDRO SERVICE (OVERHEAD)
 - CONC DENOTES CONCRETE
 - CPAD DENOTES CONCRETE PAD
 - U/G DENOTES UNDERGROUND GARAGE
 - (GRD) DENOTES GROUND ELEVATION ABOVE GARAGE CEILING
 - (CEL) DENOTES UNDERSIDE OF GARAGE CEILING SLAB

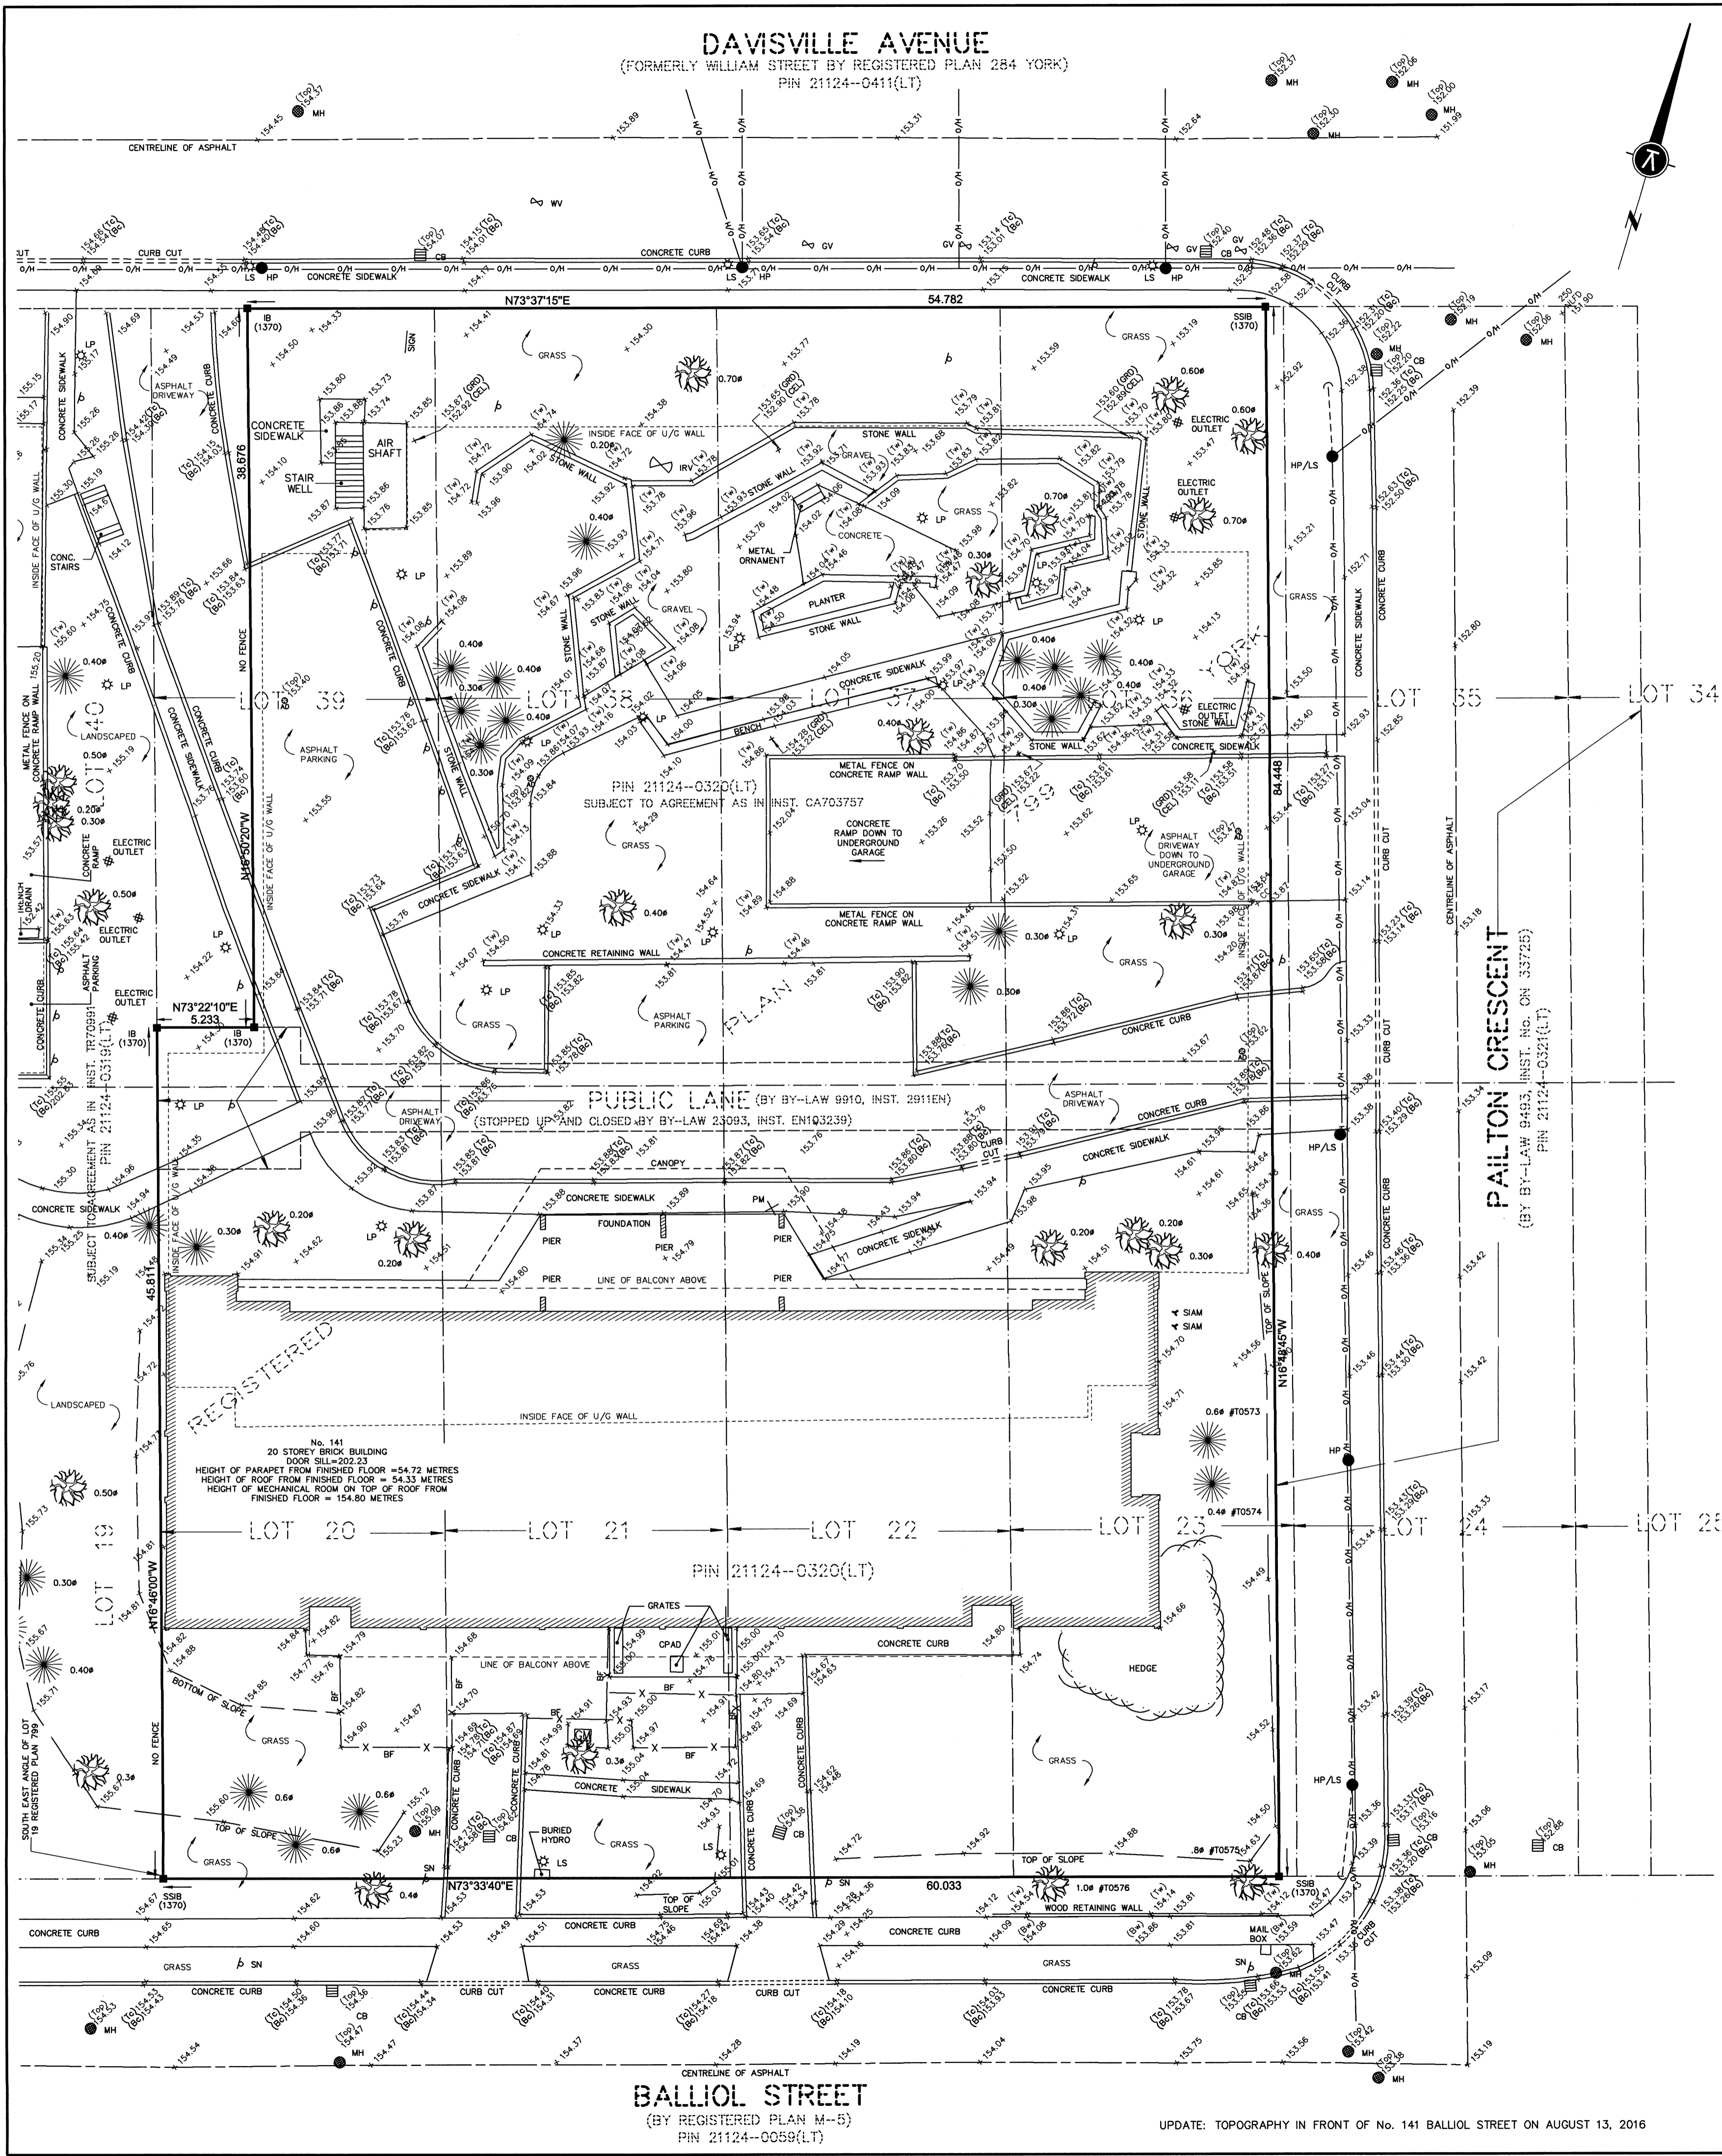

BALLIOL STREET
(BY REGISTERED PLAN M-5)
PIN 21124-0059(LT)

UPDATE: TOPOGRAPHY IN FRONT OF No. 141 BALLIOL STREET ON AUGUST 13, 2016

MUNICIPAL ADDRESS:
No. 141 DAVISVILLE AVENUE, TORONTO

THE FIELD WORK WAS COMPLETED ON THE 20th DAY OF MAY, 2015

DATE MAY 27, 2015
S.N. RAMSAMOOJ
ONTARIO LAND SURVEYOR

© COPYRIGHT 2015 KRCMAR SURVEYORS LTD. Unauthorized reproduction, distribution, alteration or use of this plan, in whole or in part, is strictly prohibited.

FIELD:	K.B.	DRAWN:	S.D.	CHECKED:	S.N.R.	JOB NO:	03-107
DWG NAME:	03-107TP01	PLOT INFO:	08.44.27/May/2015	WORK ORDER NO:	17306		
1137 Centre Street Thornhill ON L4J 3M6 905.738.0053 F 905.738.9221 www.krcmar.ca							

KRCMAR